


NOTE:
GENERAL CONTRACTOR AND OWNER
TO VERIFY ALL DIMENSIONS AND
SPECIFICATIONS PRIOR TO CONSTRUCTION.

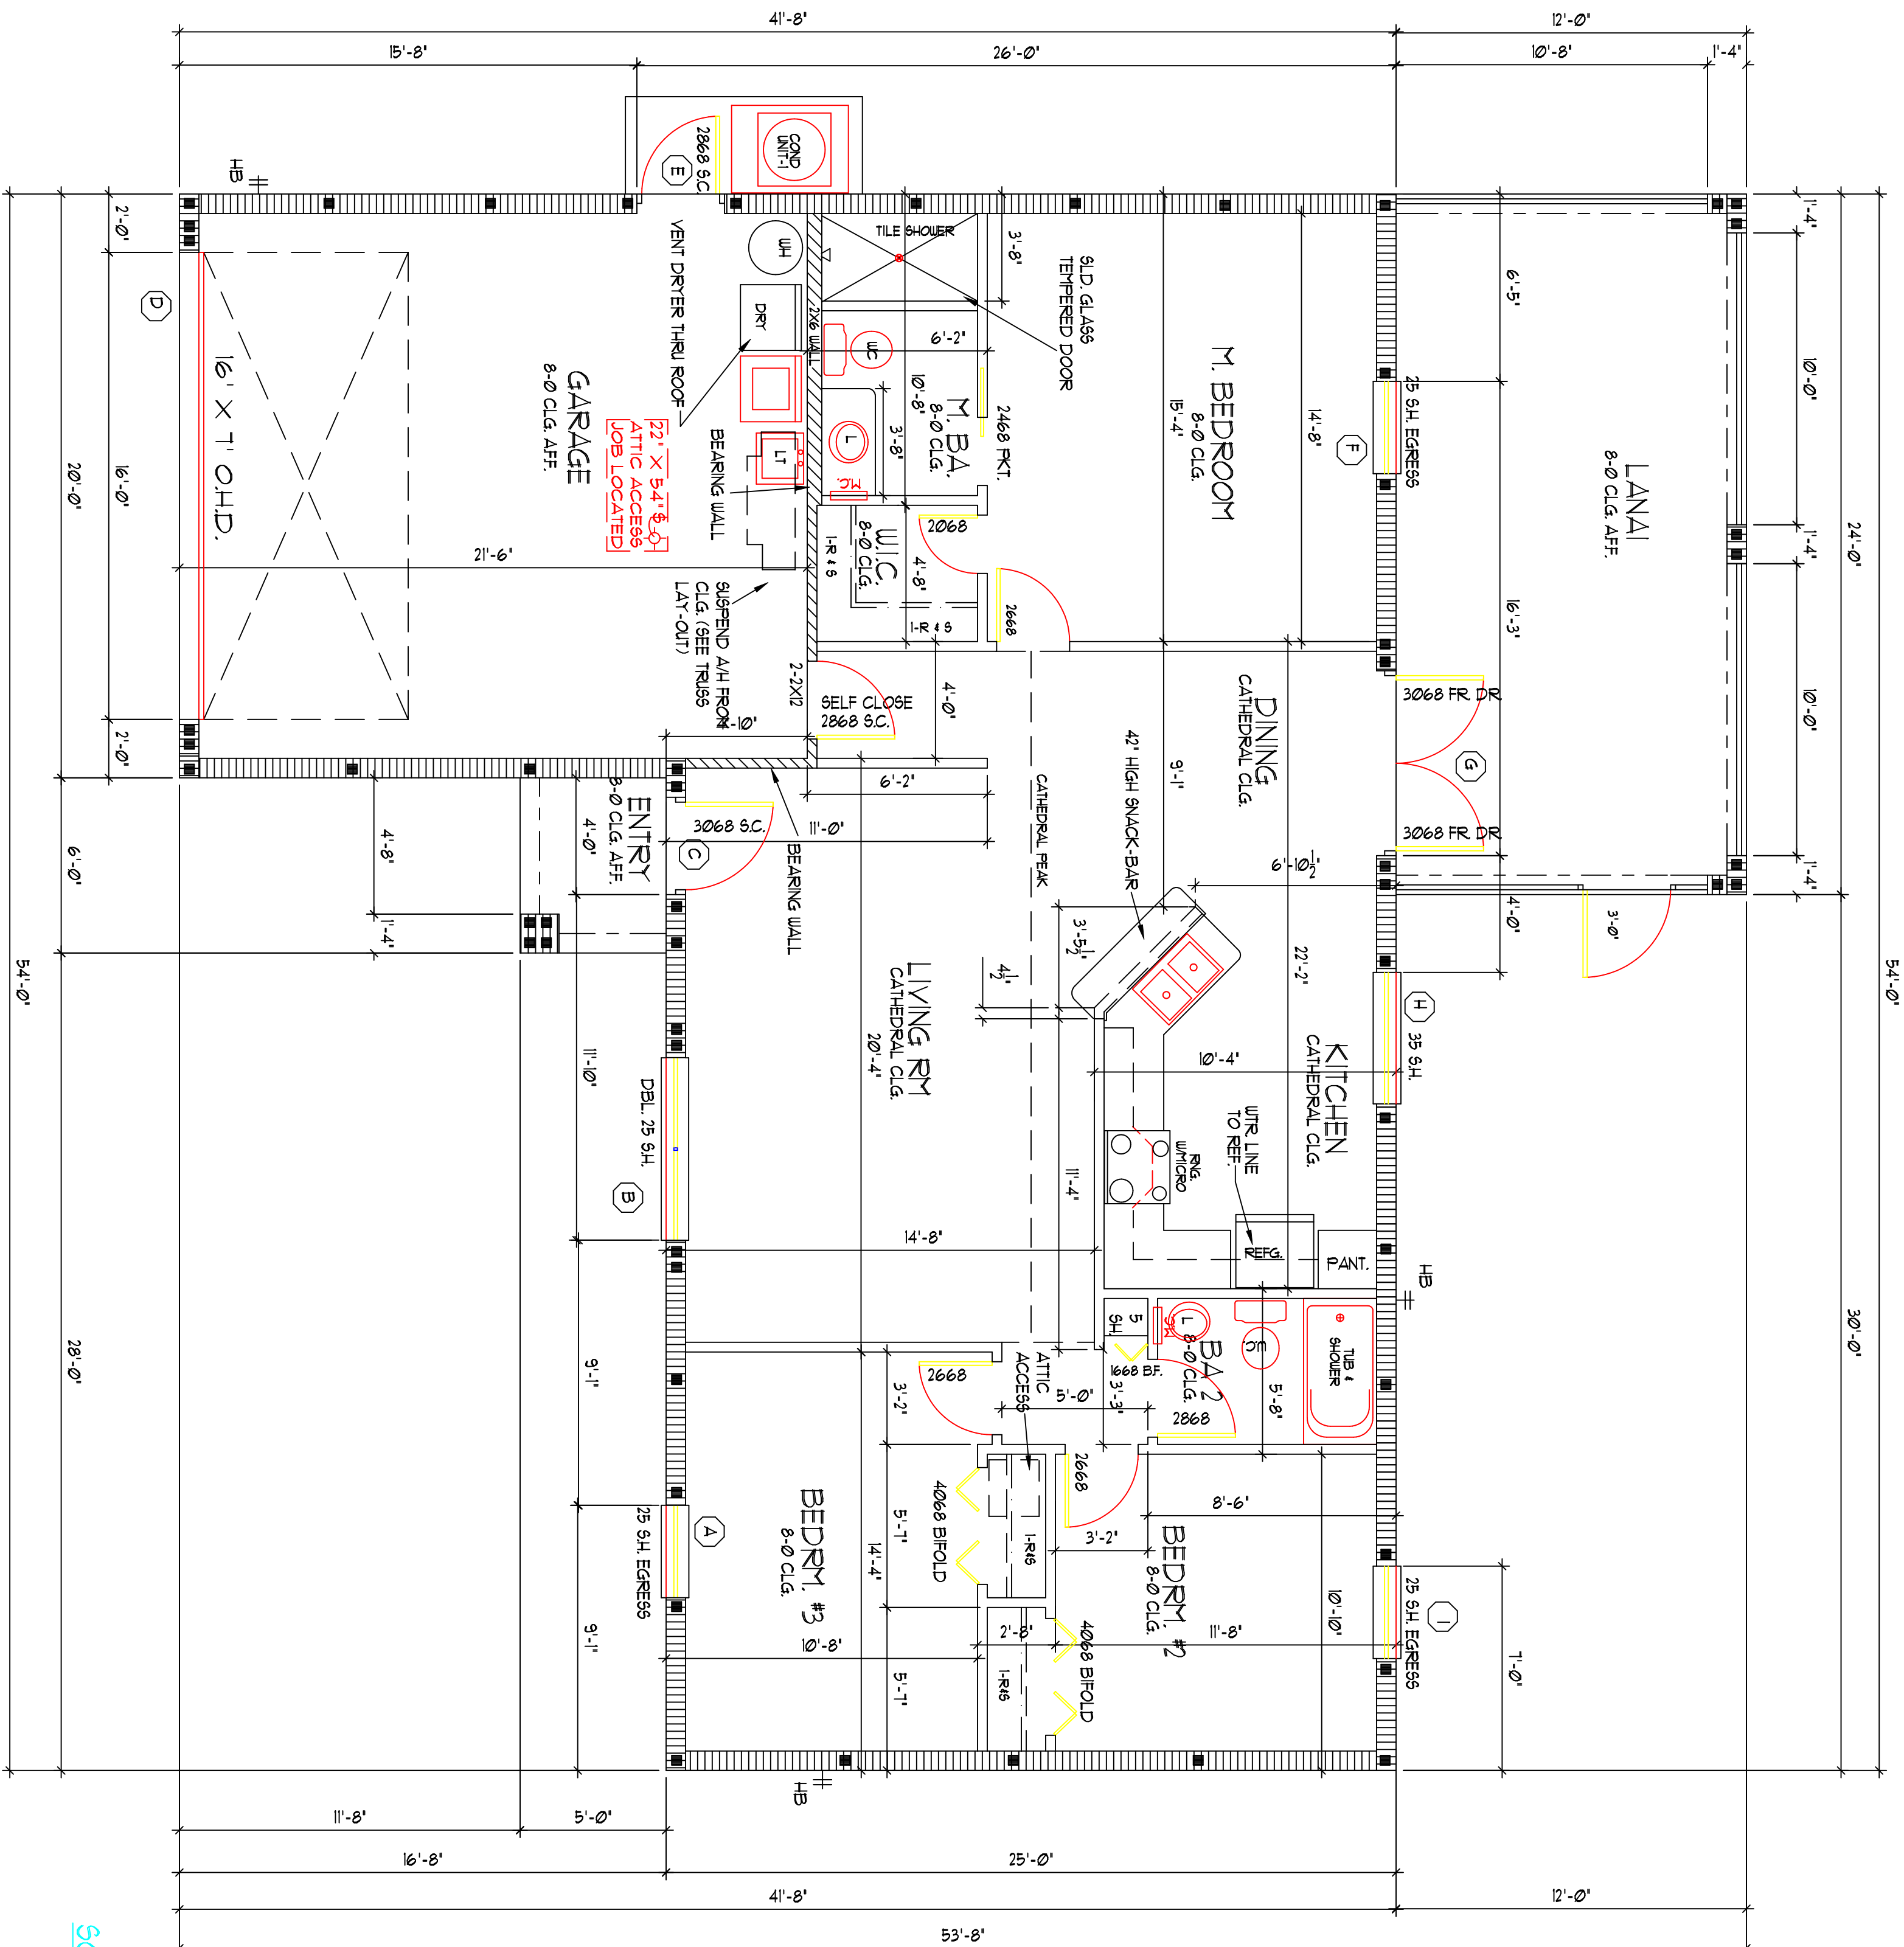

FLOOR PLAN
SCALE = 1/4" = 1'-0"

SQ. FT. CALCULATIONS

LIVING	1256 #
LANAI	288 #
ENTRY	30 #
GARAGE	421 #
TOTAL	2001 #

FLOOR PLAN DATE: 08/24/16



1000 Harbour Drive Dr
Punta Gorda, Florida 33583
christopher@wvaltech.com
941.429.2055
fax: 413.487.2013

CHRISTOPHER D. BEERS, P.E.
FLORIDA LICENSE NO. 5464
DATE _____
SHEET 2 OF 7

BUILDER
GULF HOME BUILDERS

PALM BEACH MODEL

SNYDERS DRAFTING
1578 EL JOBEAN RD.
PORT CHARLOTTE, FL. 33948
(941) 766-7977

DRAWING DATE
11-27-17

REVISION DATE
12-06-17
1-12-18
1-13-18

DRAWN BY:
RLS

DRAWING NO.:
GULFPALMBEACH

SHEET
1 OF 5